



Piano terreno

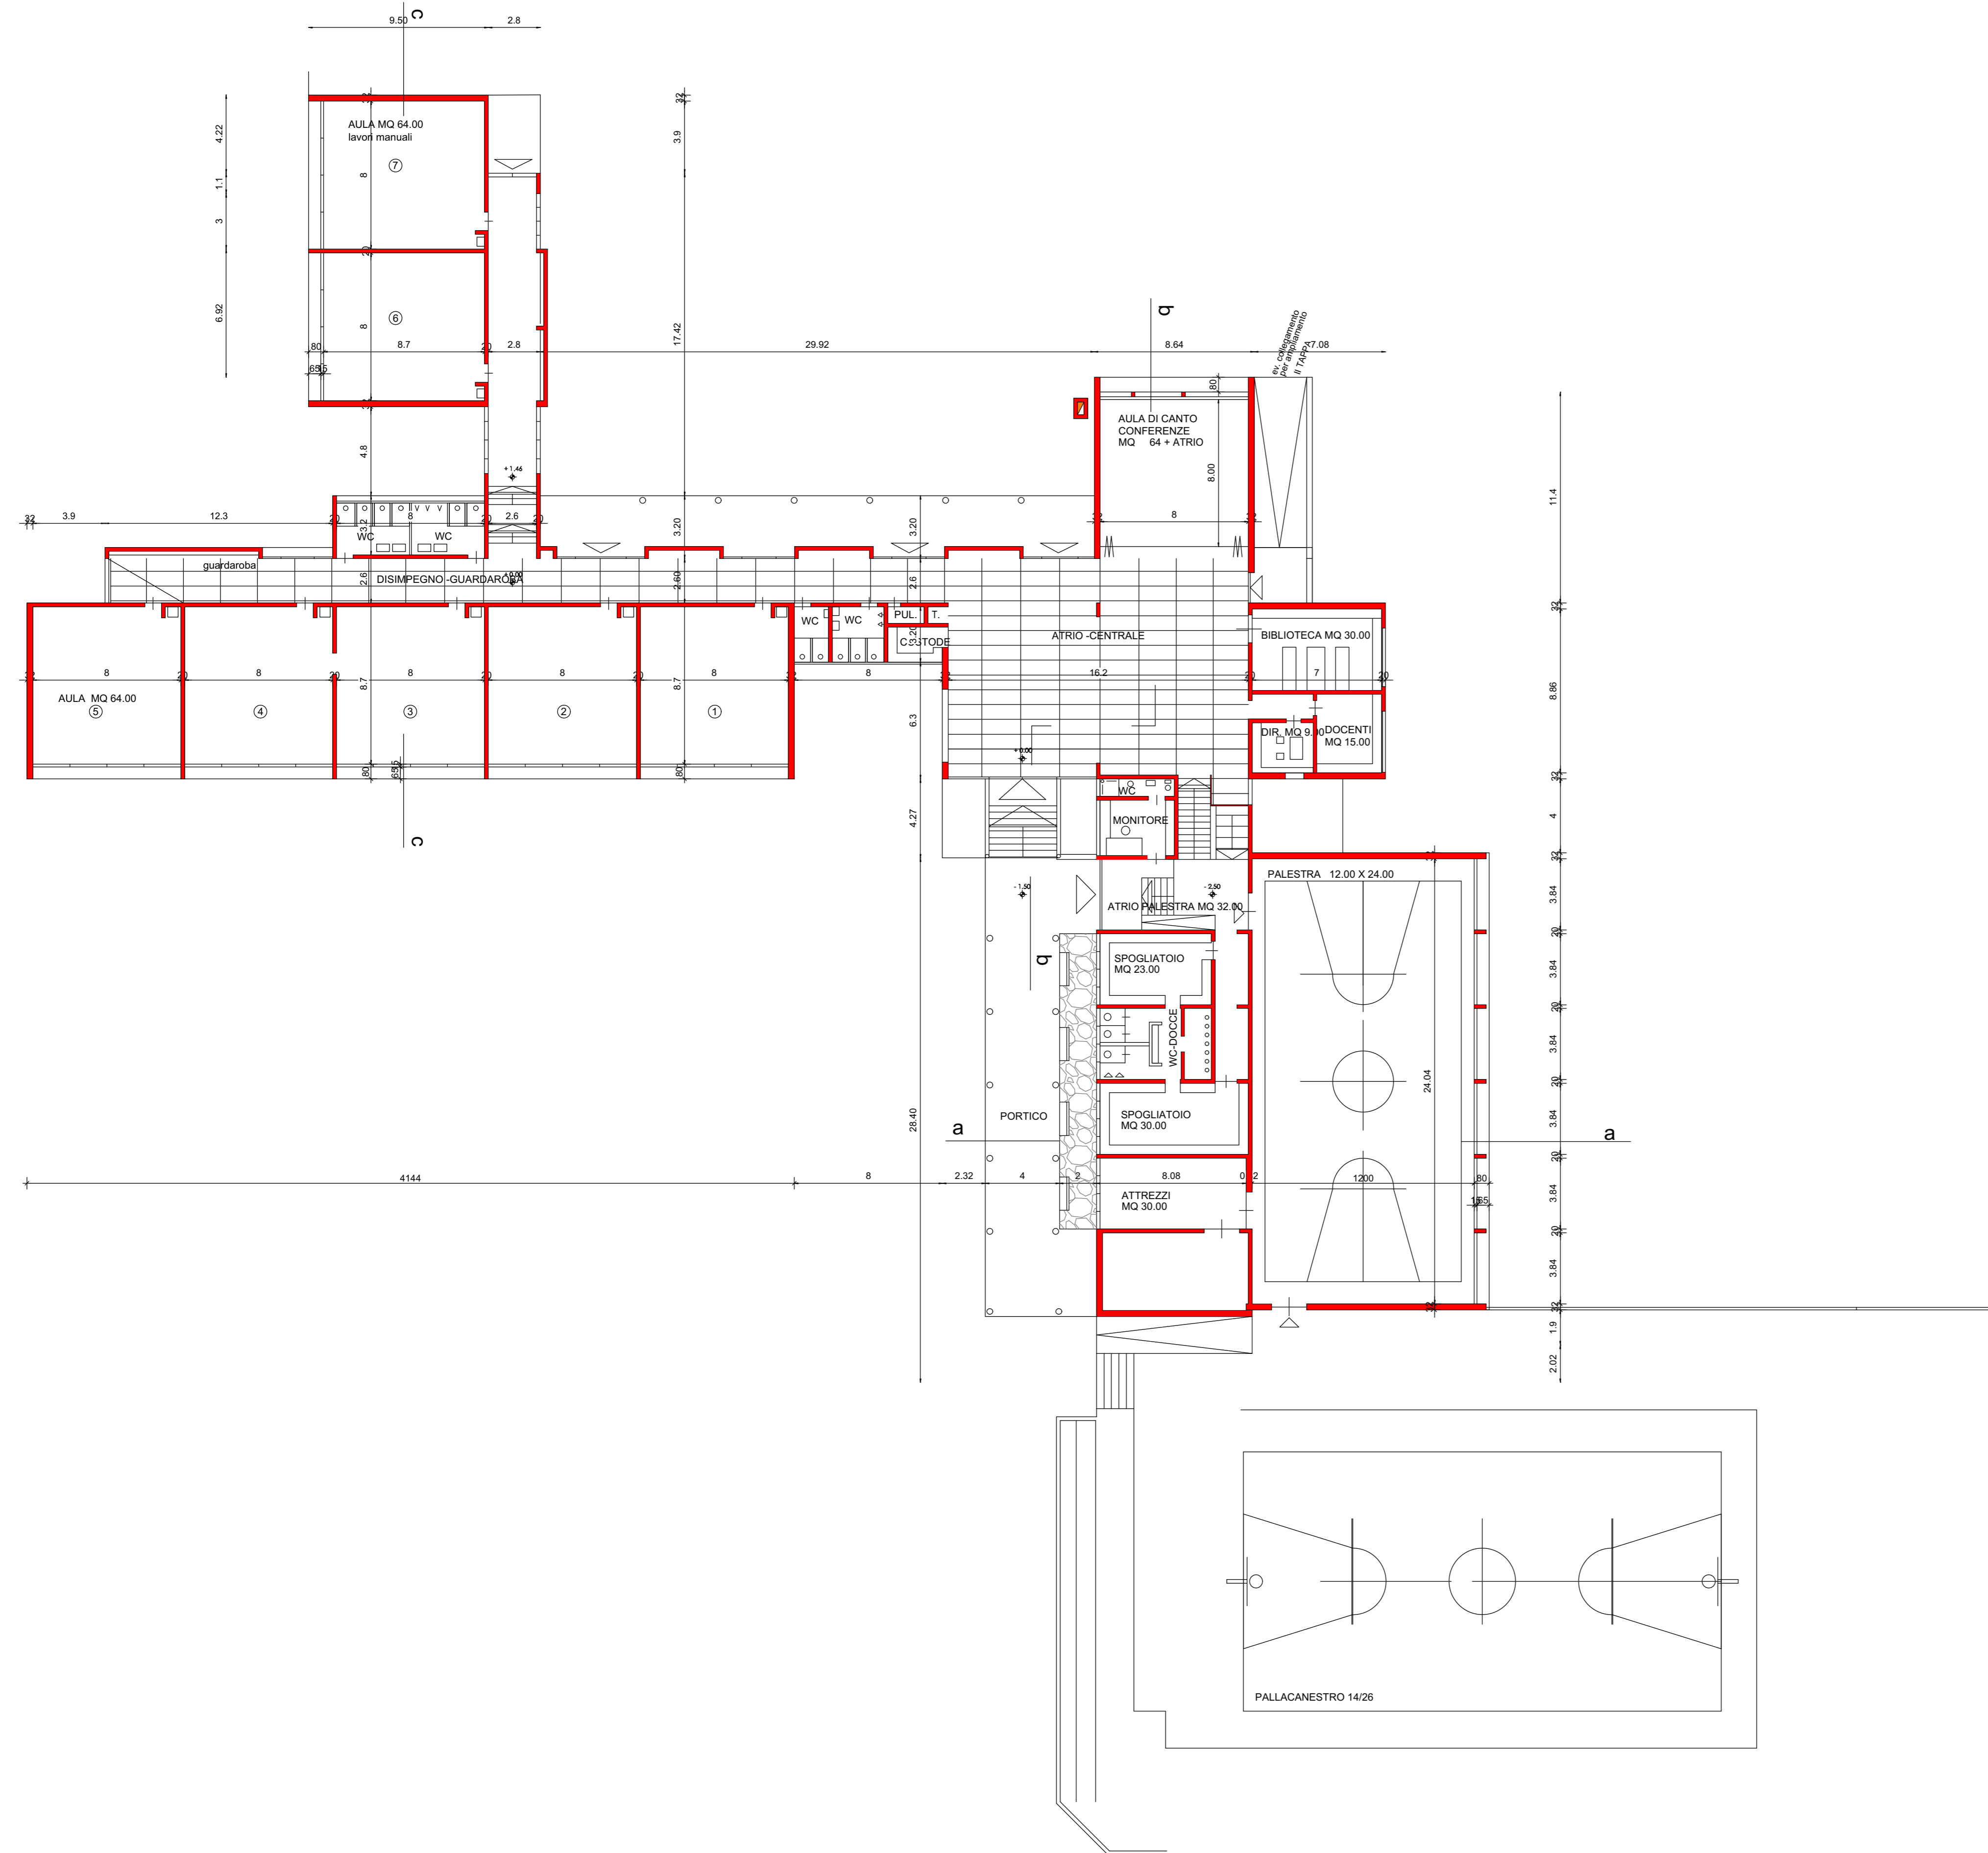

Piano seminterrato

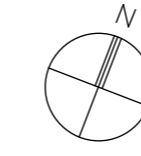